


# Standard Height Ramp Details

Tate Access Floors, Inc.  
7510 Montview Road  
Jessup, MD 20794  
Tel (410) 798-4200  
Fax (410) 798-4207

**Tate**<sup>®</sup>  
2008 Tate Access Floors, Inc.

## Bottom of ramp

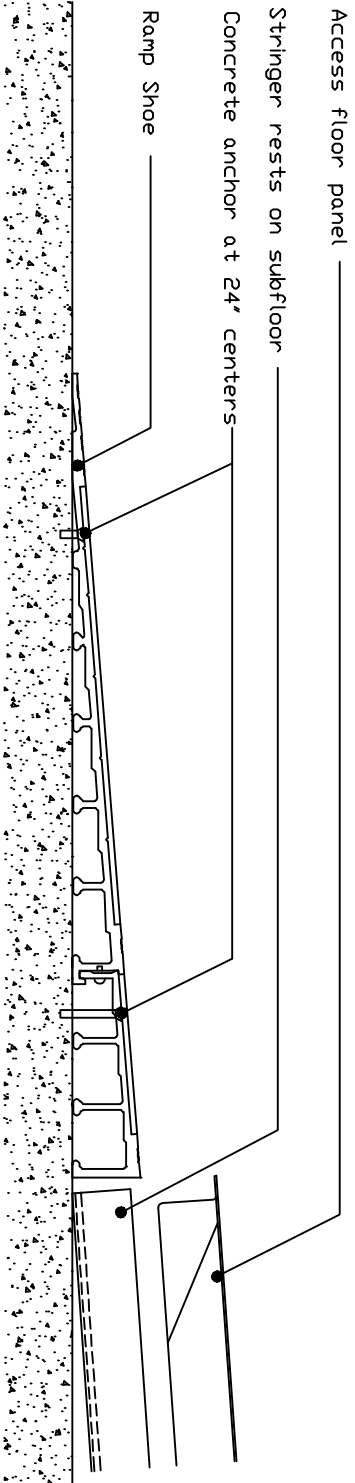

## Connections at swivel pedestal head

